
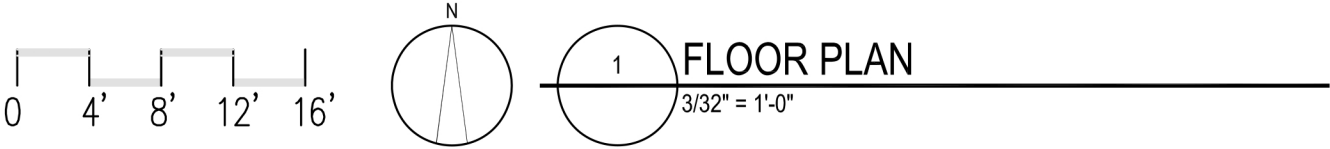
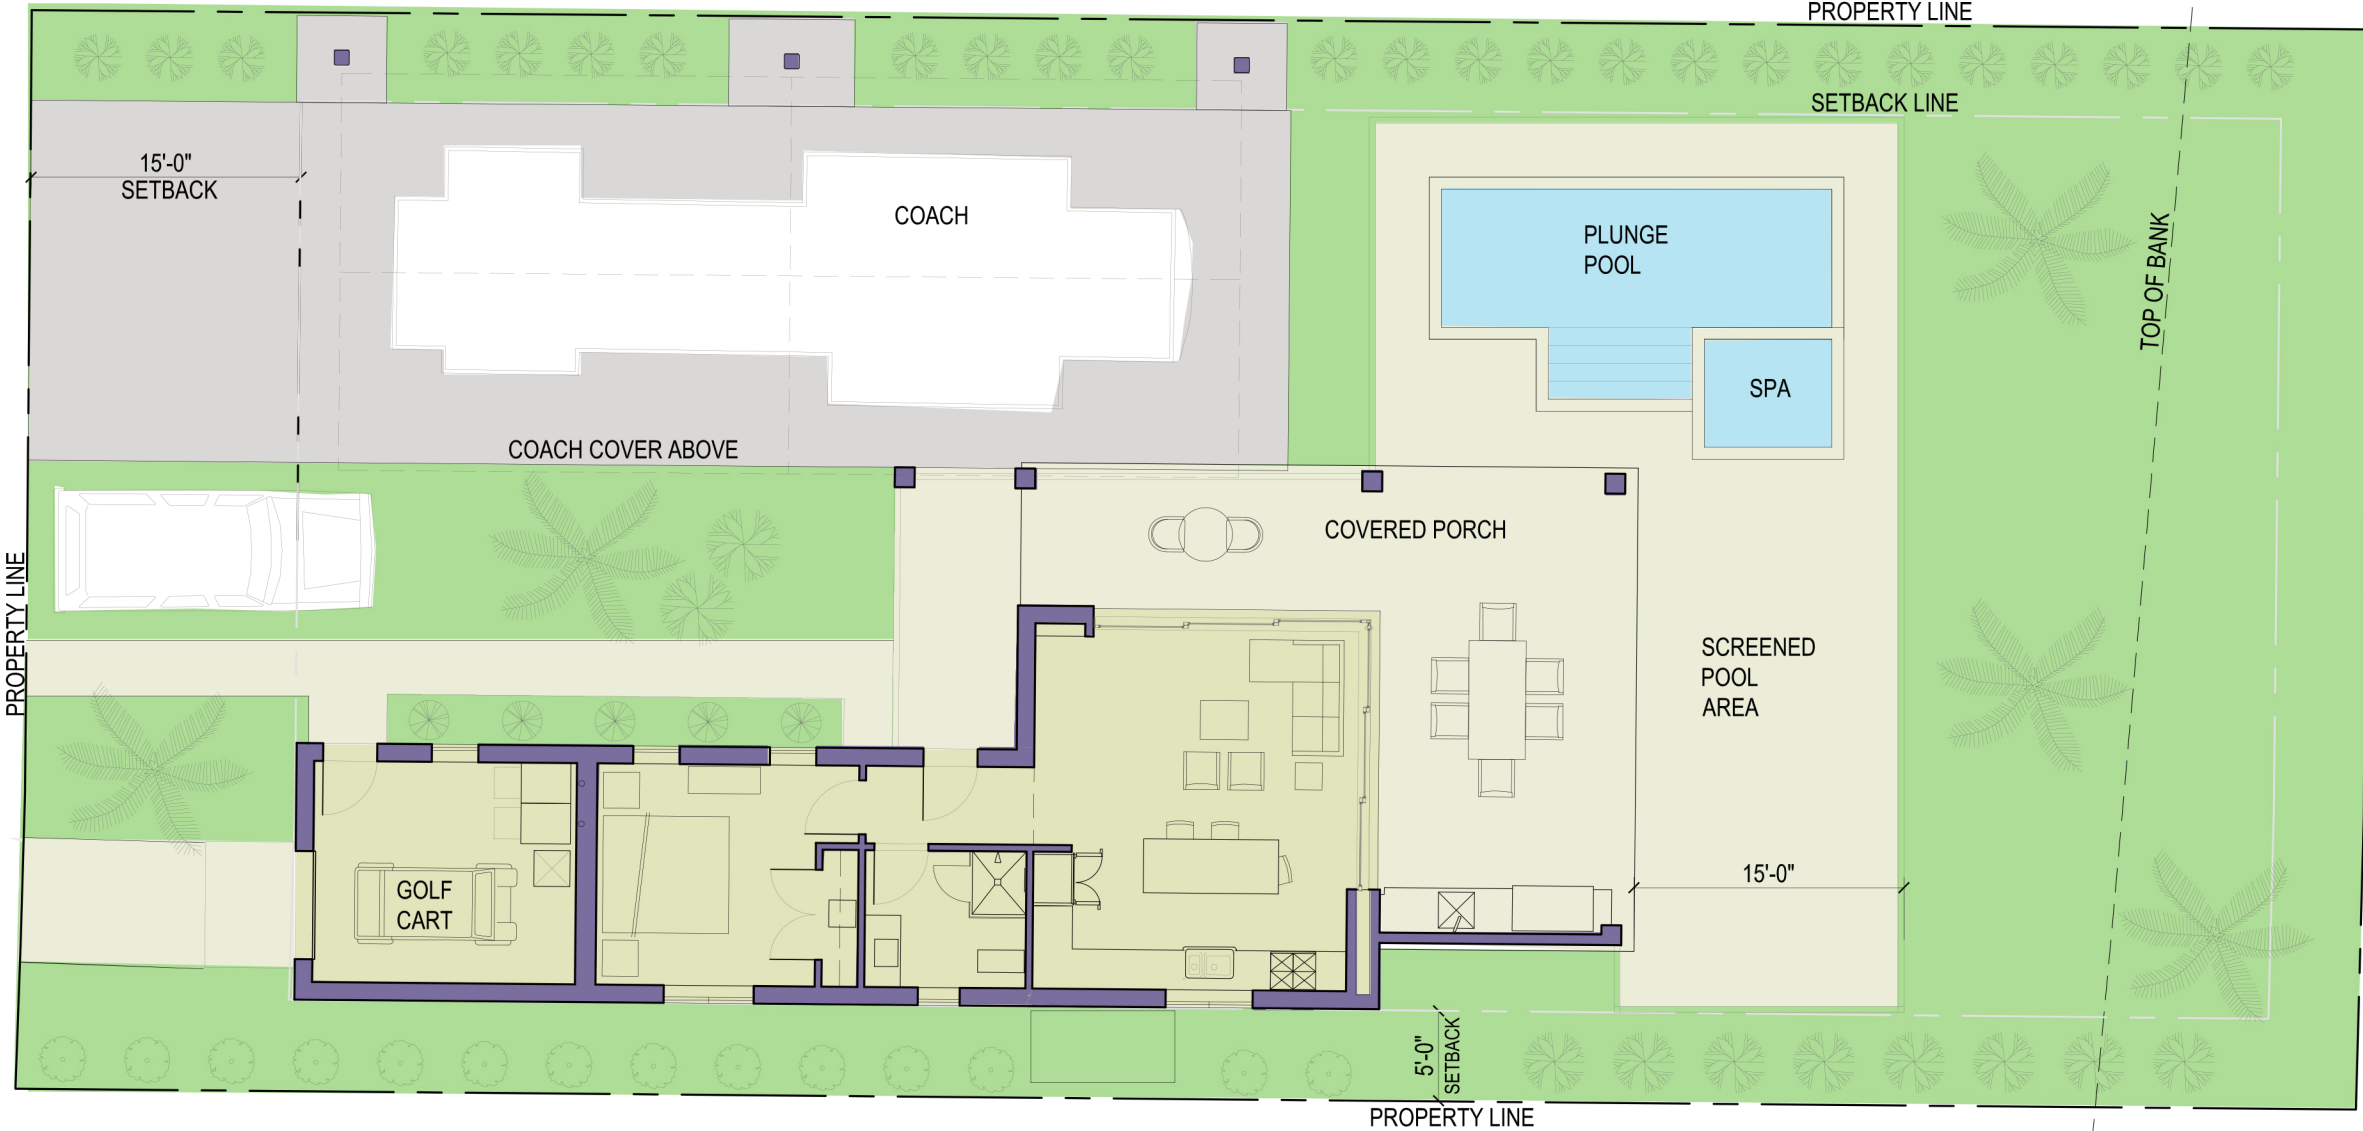


PROJECT  
LOCATION

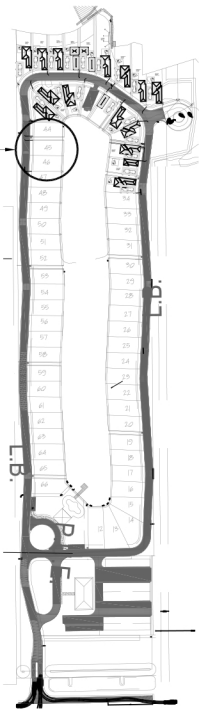

RIVERLANDINGS LUXURY  
MOTORCOACH RESORT

5942 STATE ROAD 80 WEST  
LABELLE, FL 33935

| ISSUE DATE      |            |
|-----------------|------------|
| SD              | 2022 01 26 |
|                 |            |
|                 |            |
|                 |            |
| (C) DOMAIN 2022 |            |

| DWG NO. |
|---------|
| A-101   |

ALL REPORTS, DRAWINGS, SPECIFICATION, COMPUTER FILES, FIELD DATA, NOTES, AND OTHER DOCUMENTS AND INSTRUMENTS PREPARED BY DOMAIN AS INSTRUMENTS OF SERVICE SHALL REMAIN THE PROPERTY OF DOMAIN. DOMAIN SHALL RETAIN ALL COMMON LAW, STATUTORY AND OTHER RESERVED RIGHTS, INCLUDING THE COPYRIGHT THEREIN. Jan 26, 2022 12:23pm E:\P\Riverlandings Cabanas 2022 RL Cabanas 2022 01 22 RL Marketing lot 44-48 RL Marketing lot 44-48.dwg