

PRELIMINARY DRAWINGS
OF
RiverLandings Motorcoach Resort - Storage Facility


SECTION 28


TOWNSHIP 43S

RANGE 28E

LABELLE

HENDRY COUNTY, FLORIDA

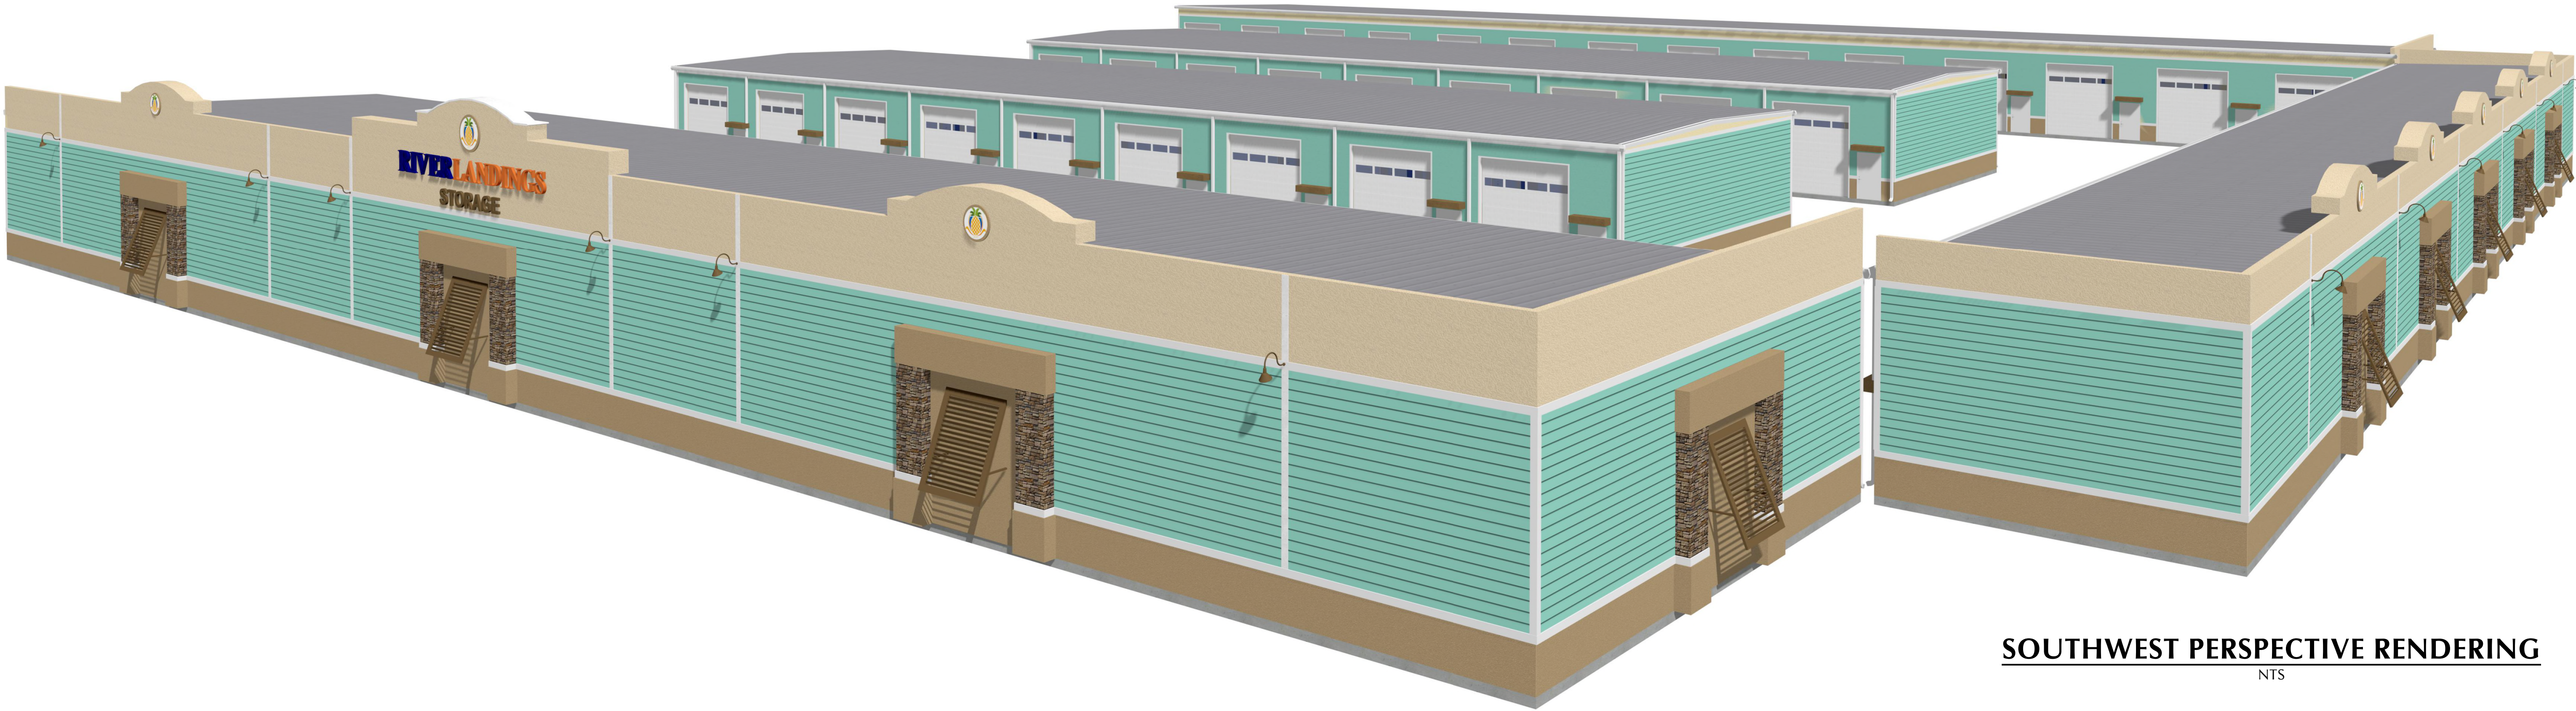

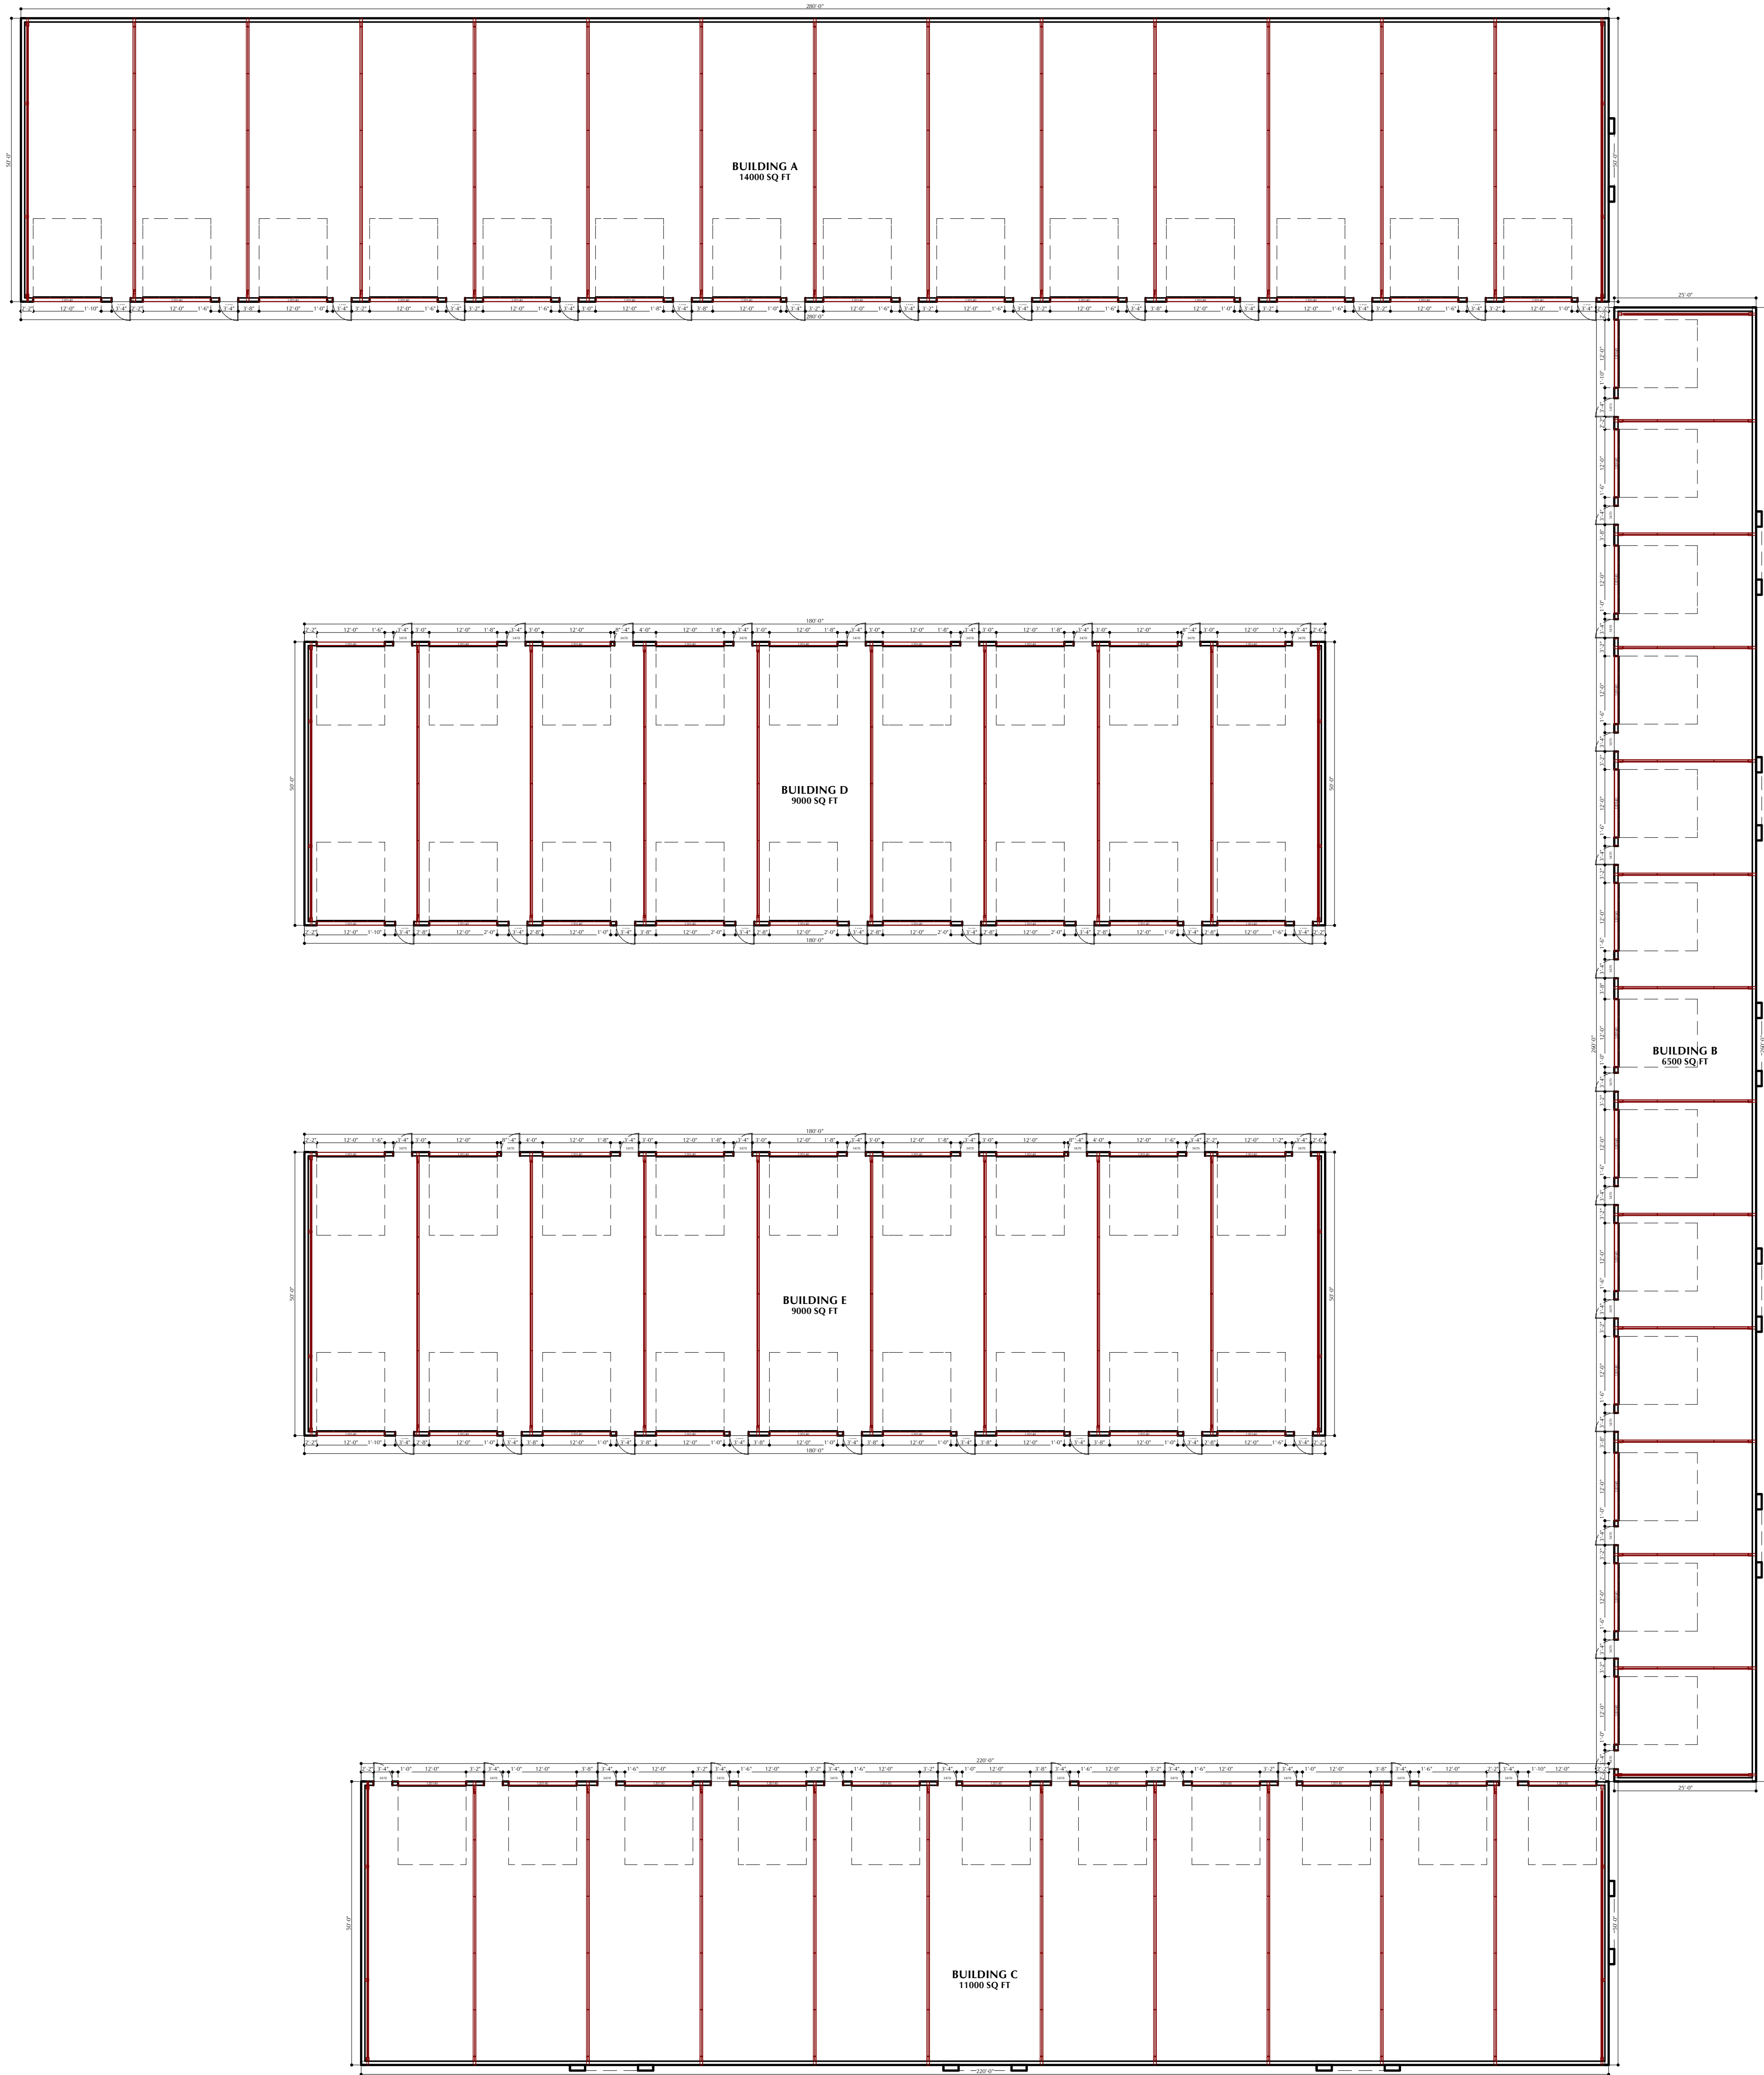

OVERALL FLOOR PLAN
1/16" = 1'-0"



FRONT (SOUTH) ELEVATION

1/16" = 1'-0"




REAR (NORTH) ELEVATION

1/16" = 1'-0"



LEFT (WEST) ELEVATION

1/16" = 1'-0"

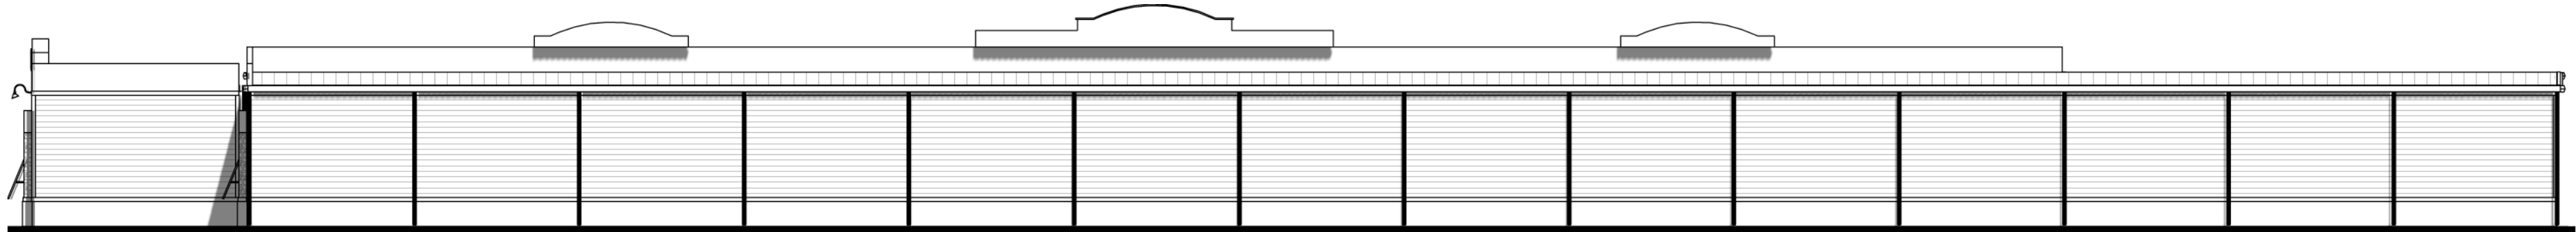

RIGHT (EAST) ELEVATION

1/16" = 1'-0"